




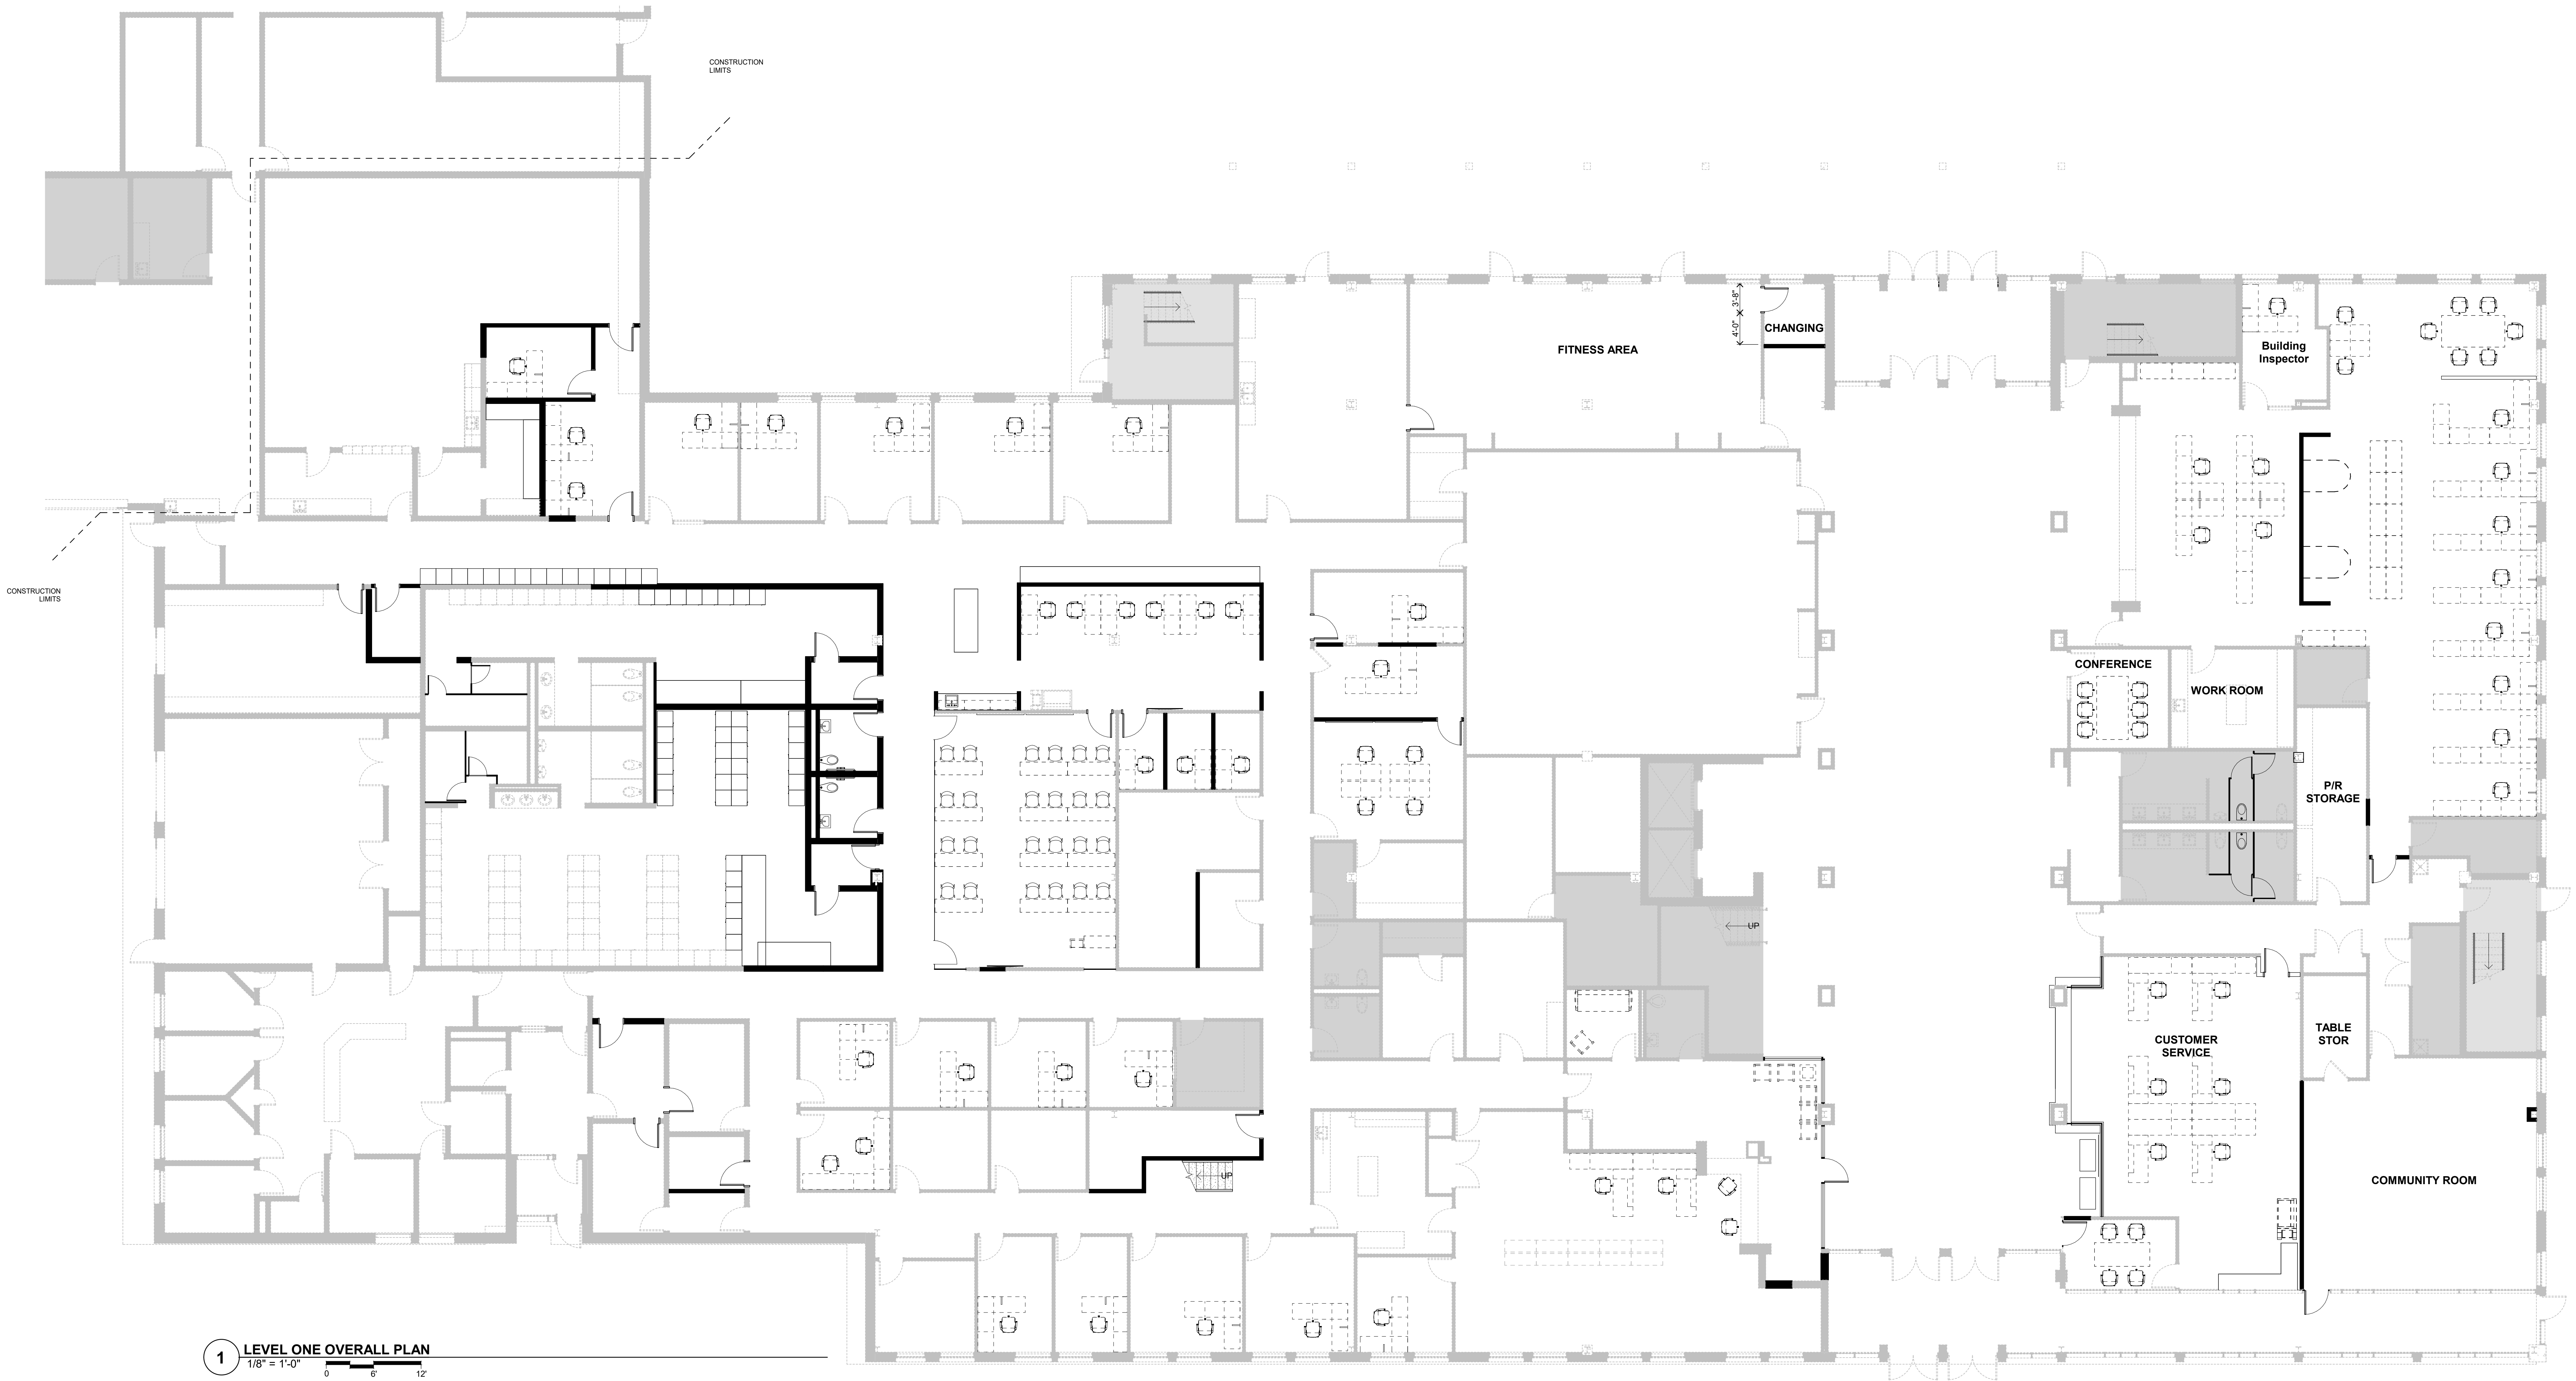

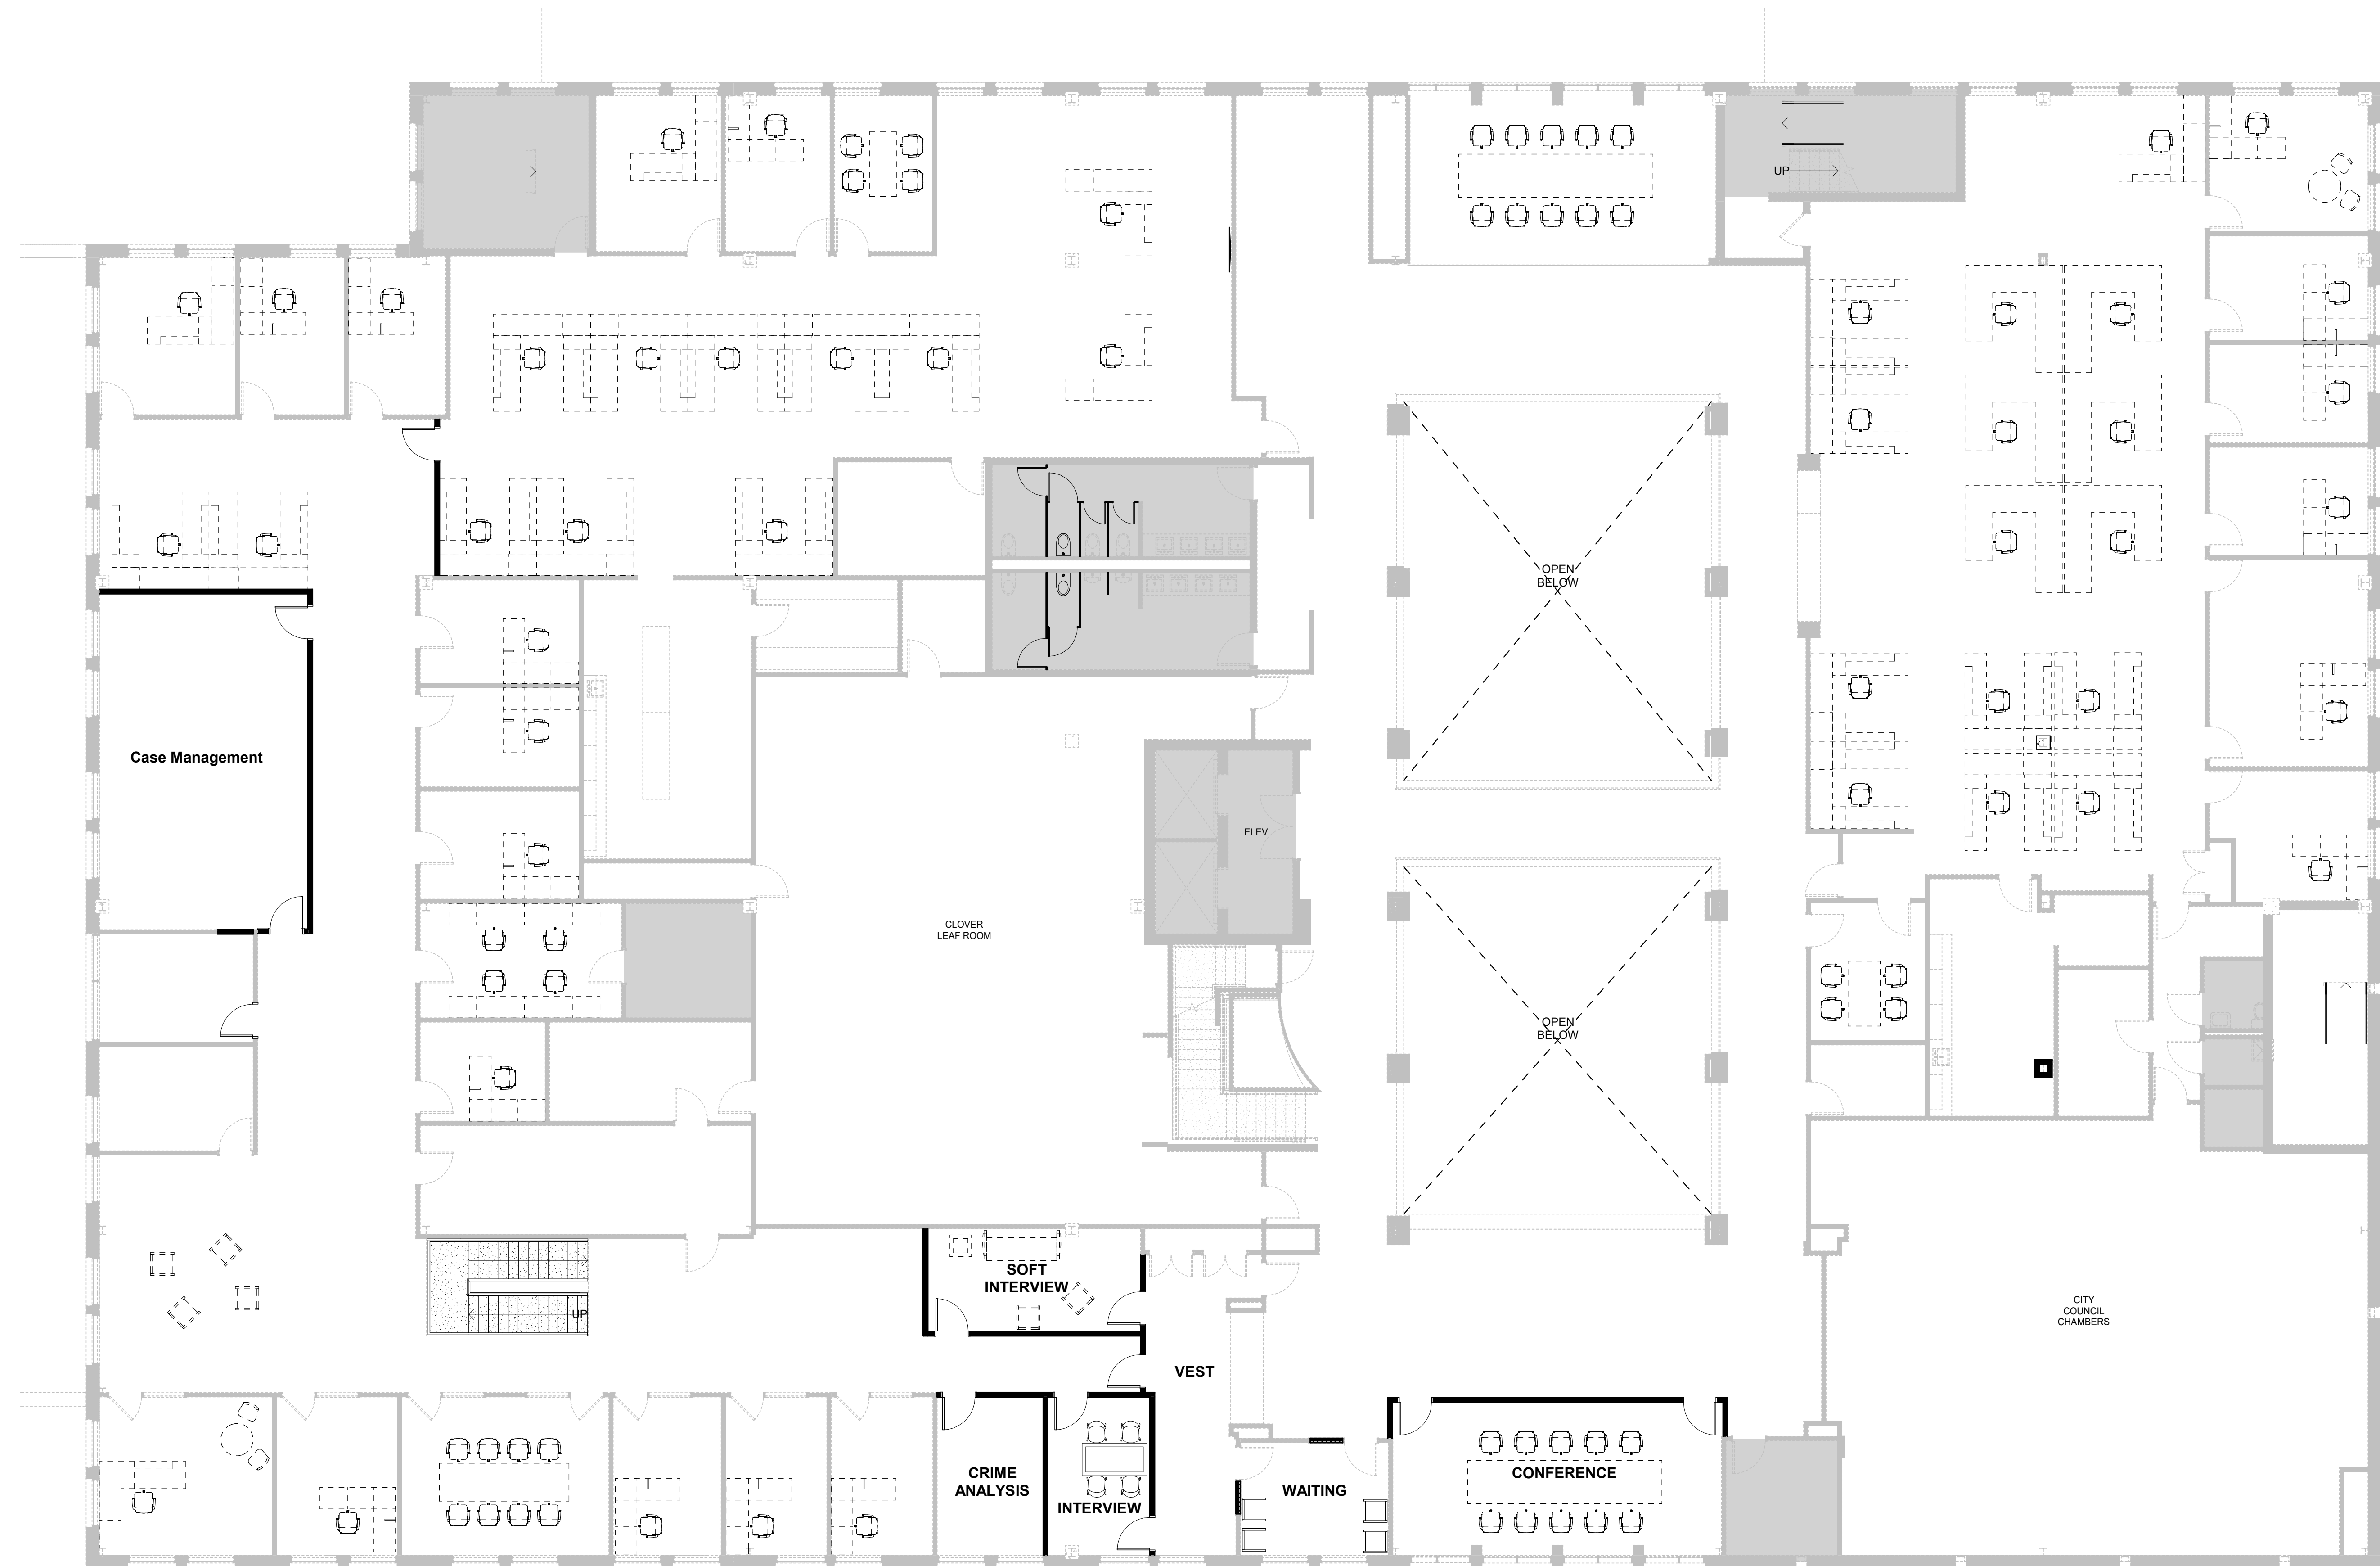

1 LEVEL TWO OVERALL PLAN
1/8" = 1'-0"
0 6' 12'

LEVEL 2 OVERALL FLOOR PLAN

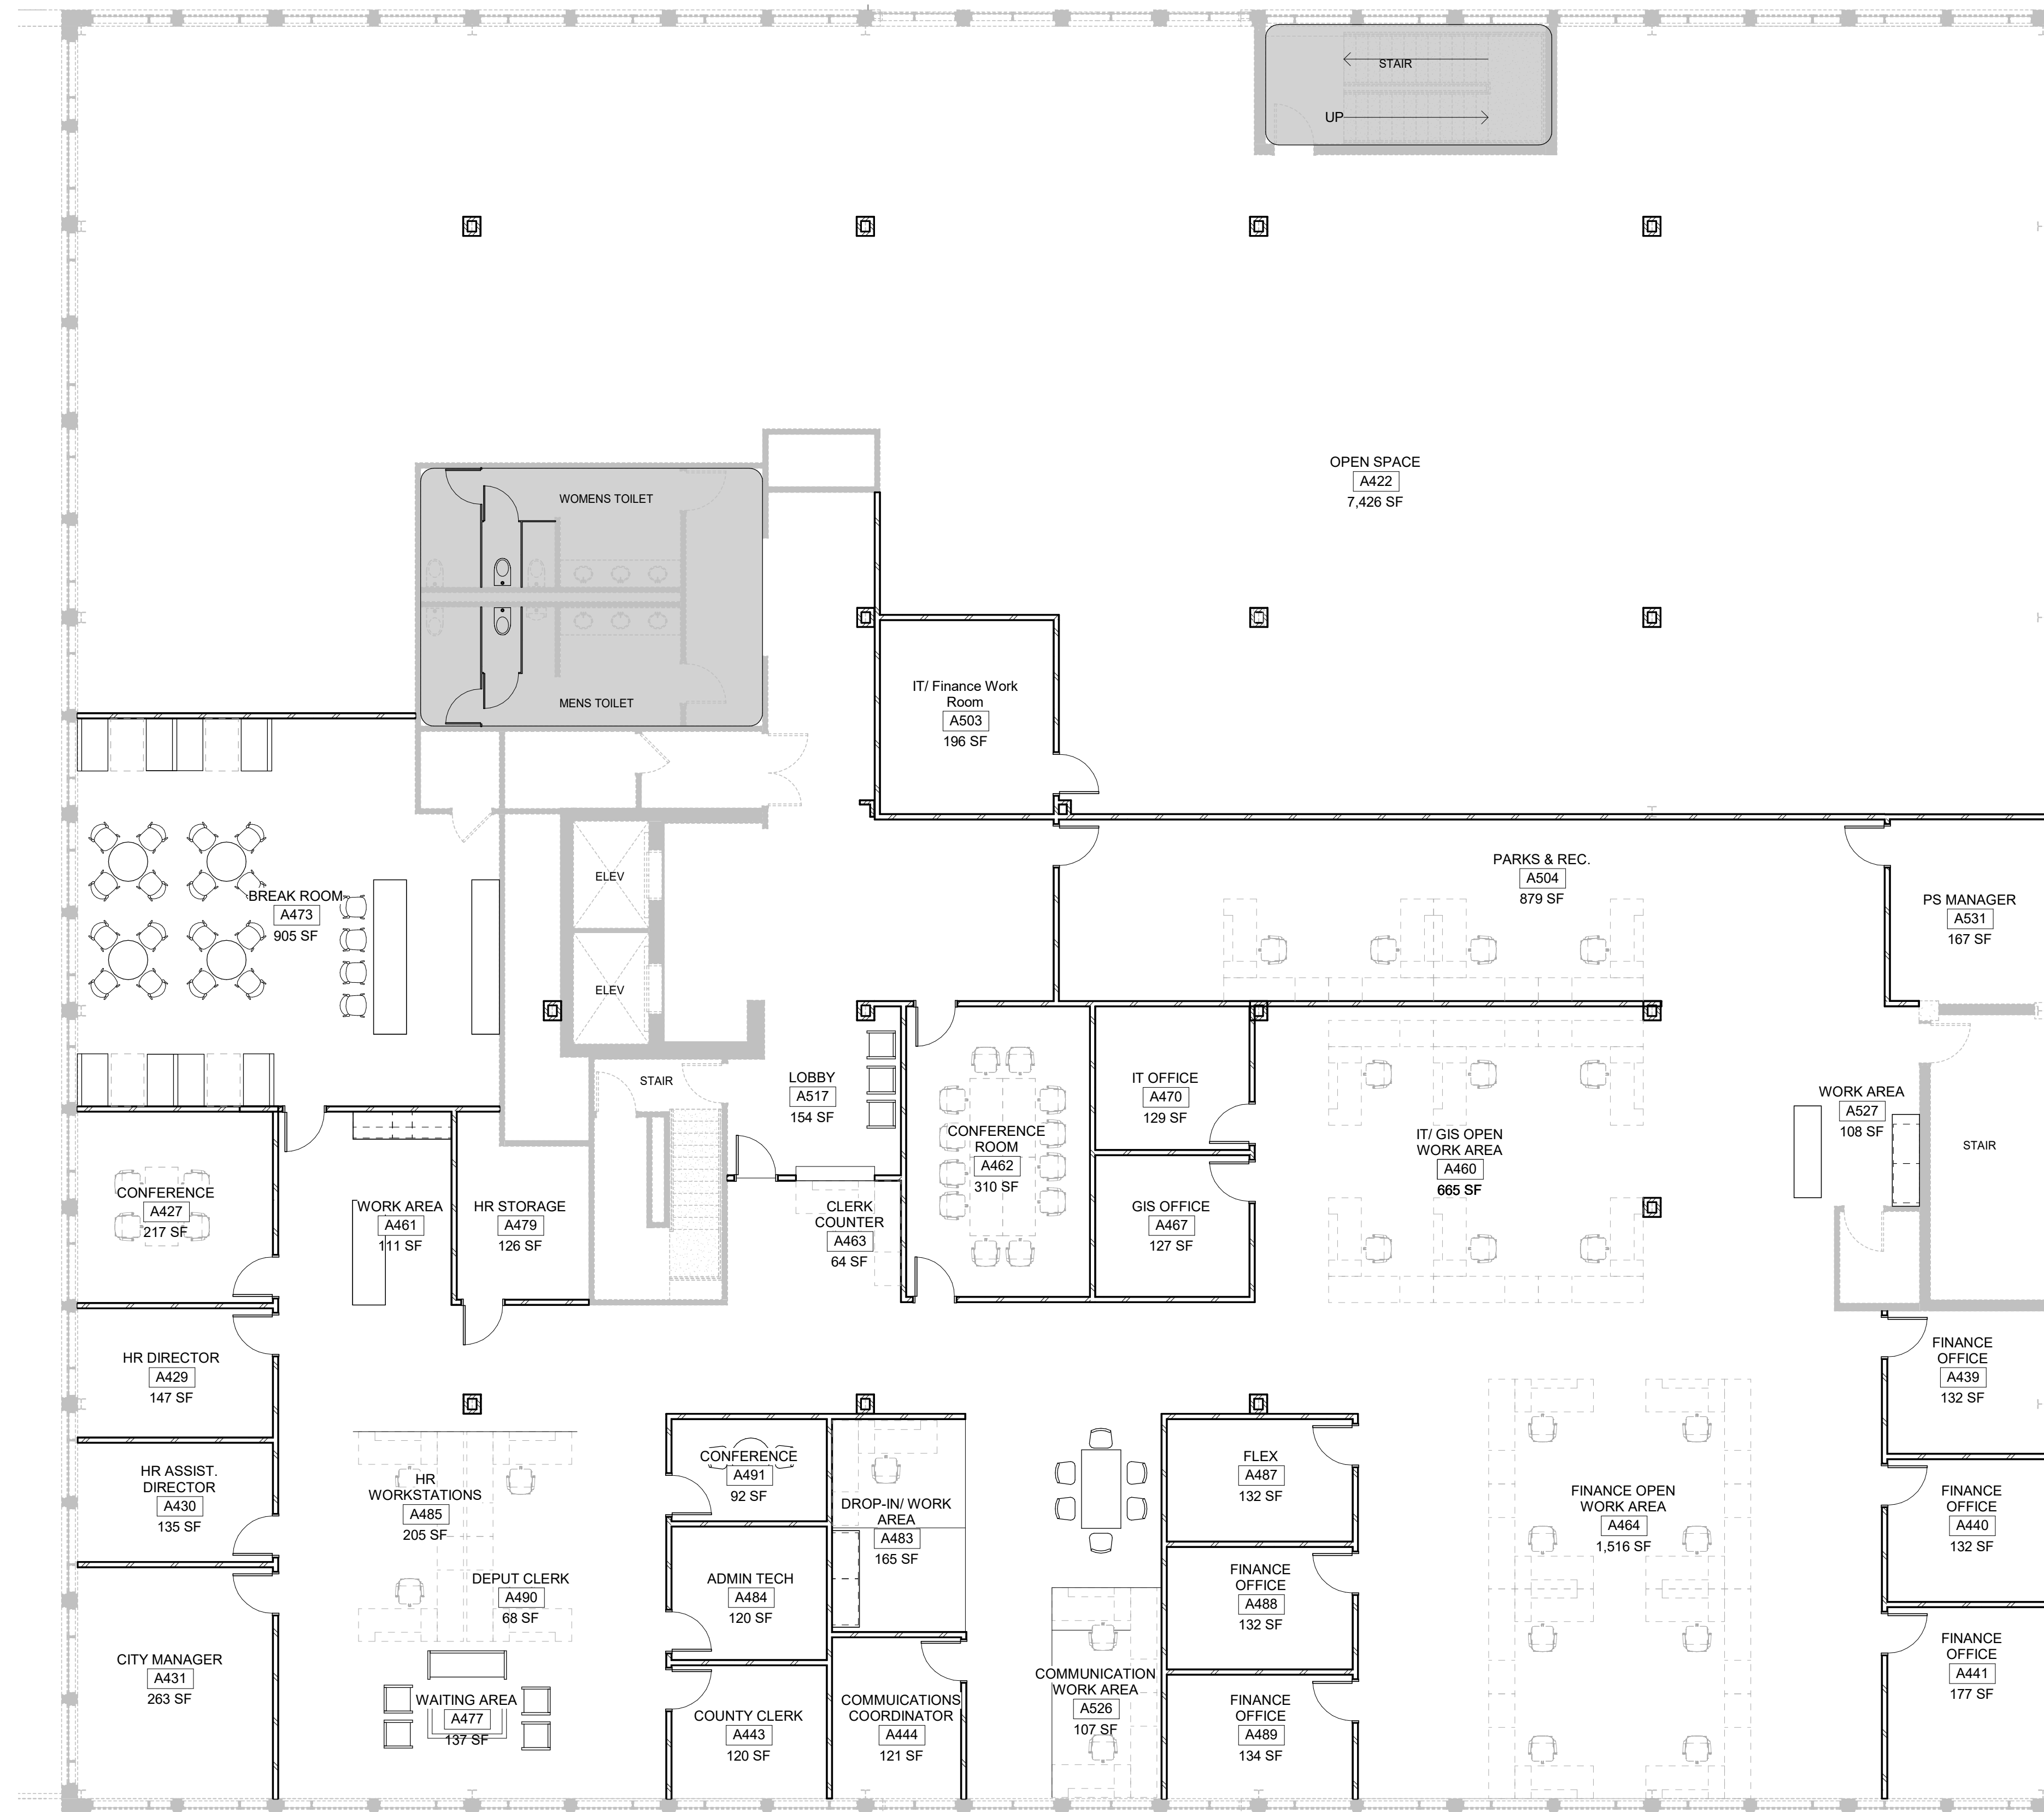

F3 THIRD LEVEL FLOOR PLAN - OPTION 2
1/8" = 1'-0"

THIRD LEVEL FLOOR PLAN

Comm No: 192079