


Figure 6

6/11/2021 9:29:46 AM

N:\032 OPUS\21-091 BLAINE INDUSTRIAL DESIGN\ CAD\2 EXHIBIT\SEK4 WETLAND IMPACTS.dwg 6/11/2021 JOHN PENSCHORN

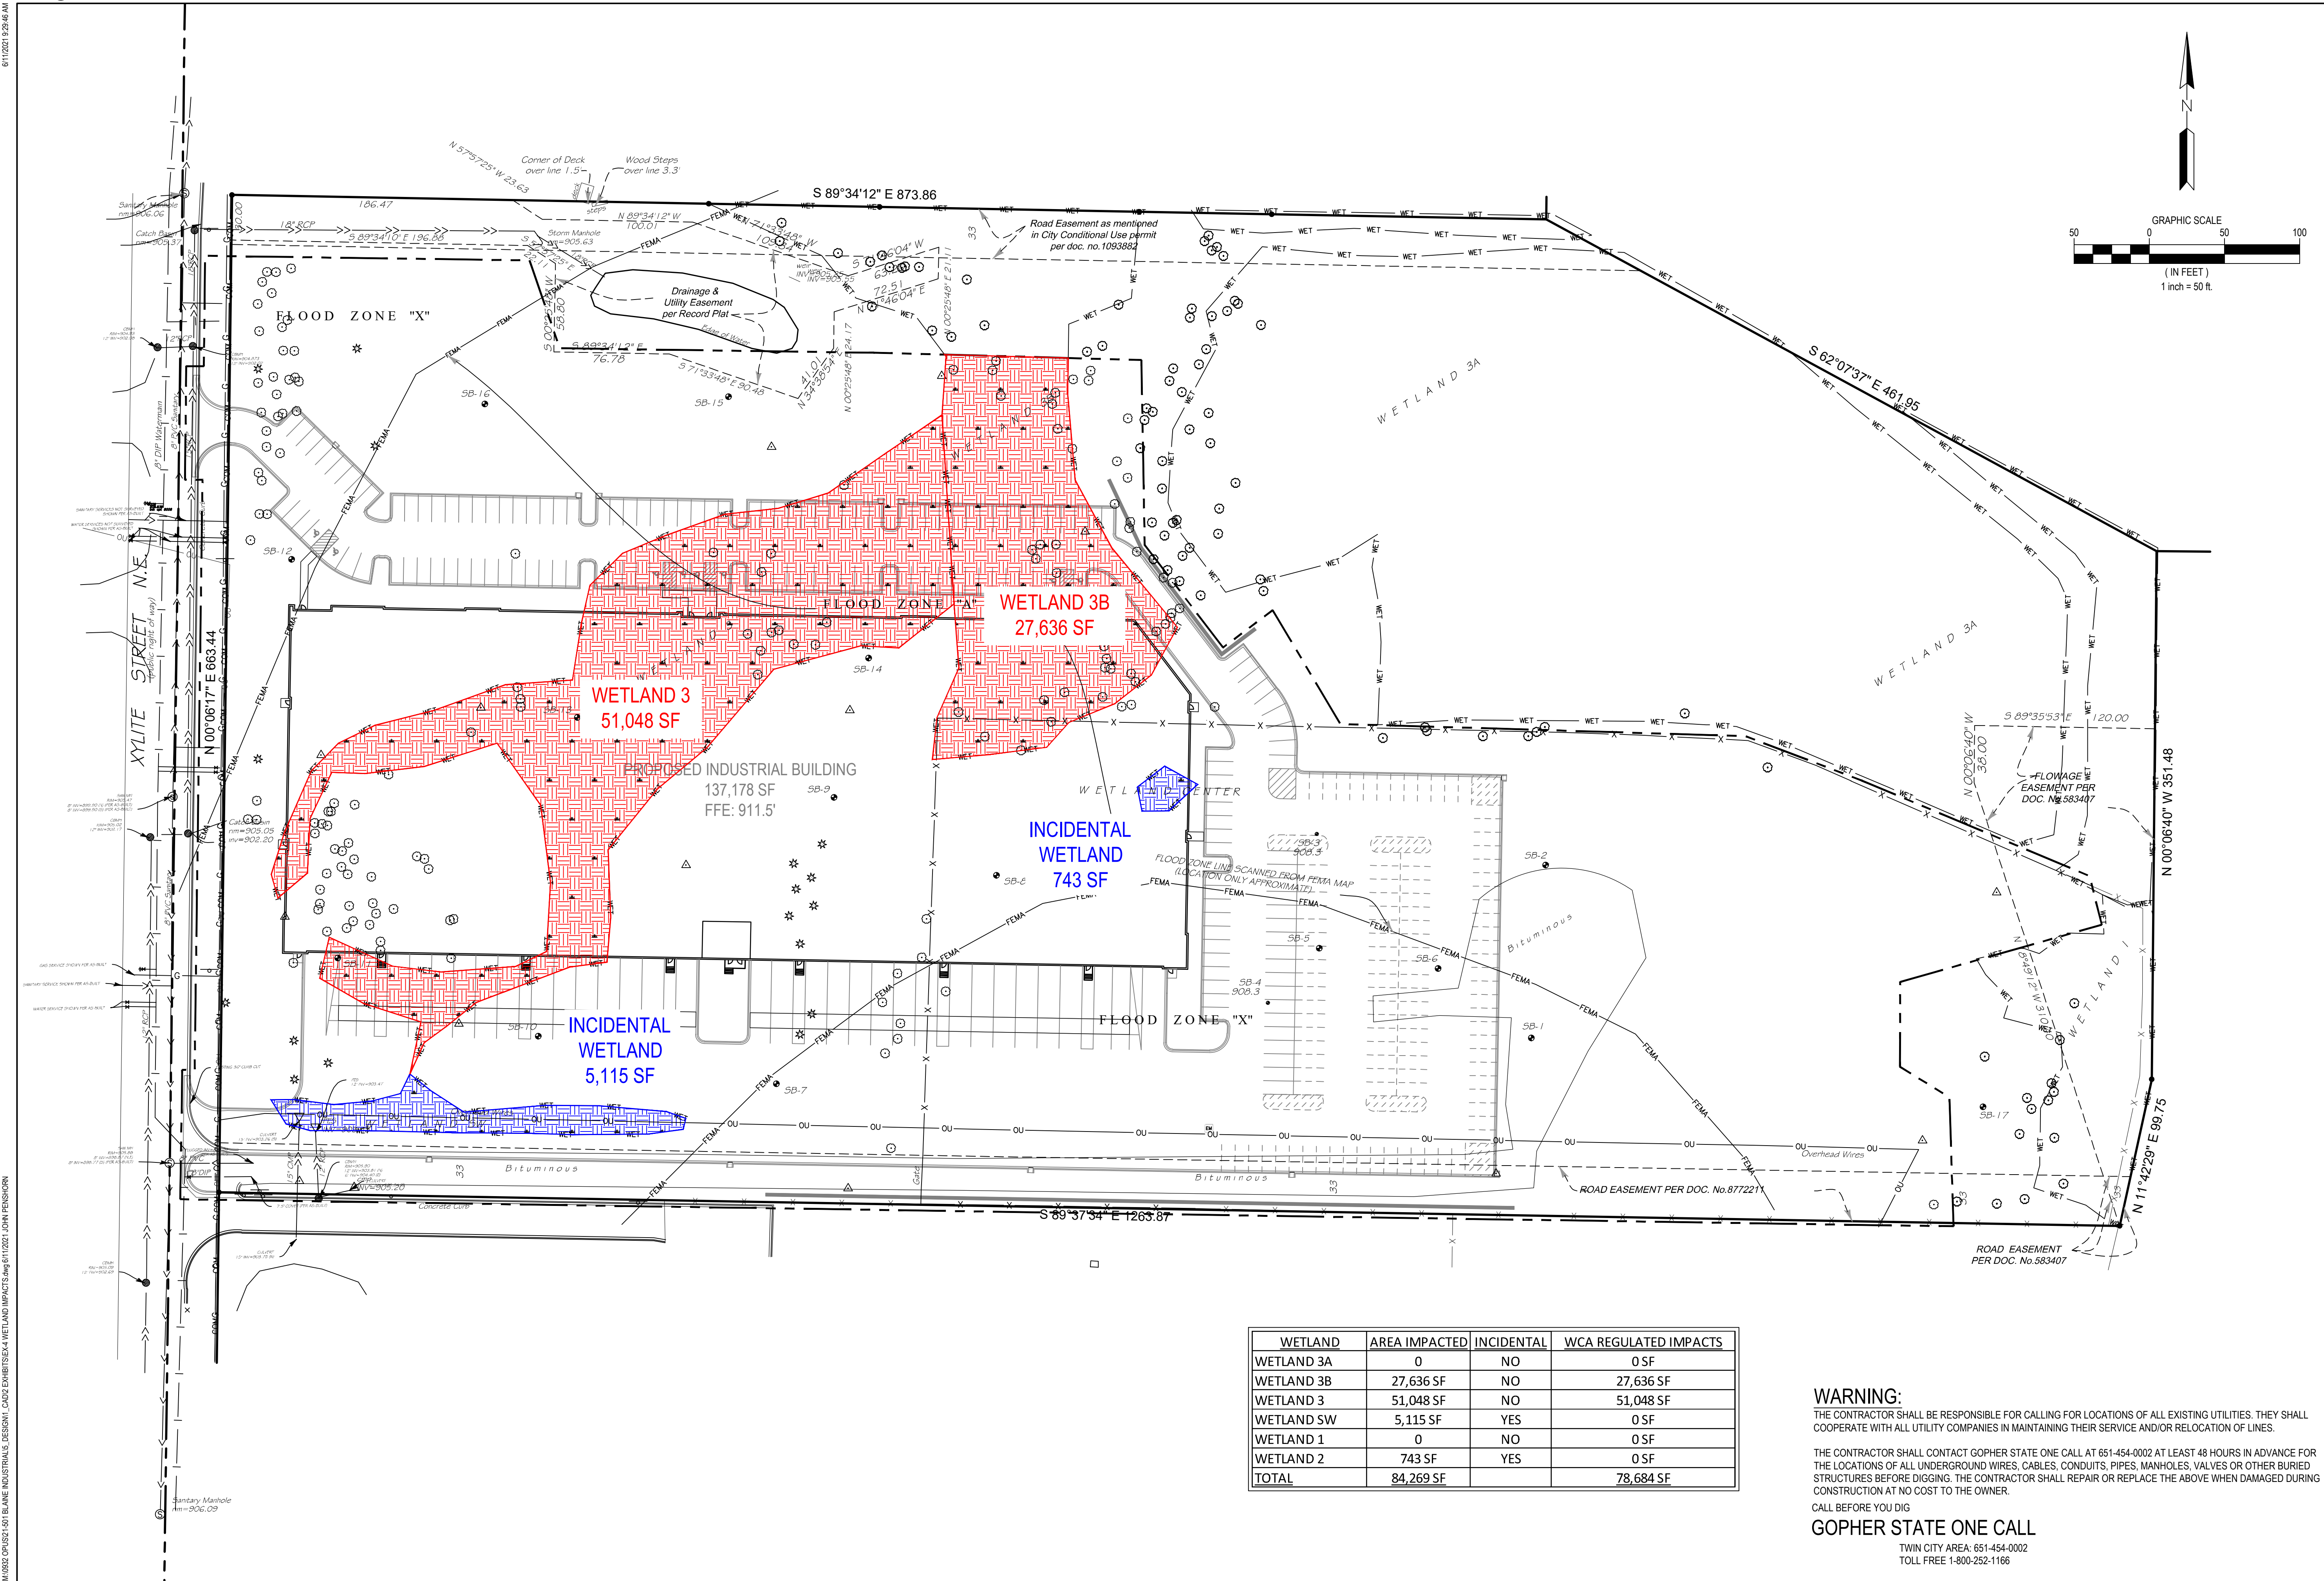

now part of

7500 OLSON MEMORIAL HWY
SUITE 300
GOLDEN VALLEY, MN 55427
PHONE: 763-252-6800
FAX: 952-831-1268
WWW.WENCK.COM

CLIENT

THE SANCTUARY
BUSINESS CENTER
CITY OF BLAINE
ANOKA COUNTY, MINNESOTA

PROJECT TITLE:

ISSUE NO.	DESCRIPTION	DATE
1	CITY WATERSHED SUBMITTAL	06/11/2021

CERTIFICATION:

NOT FOR CONSTRUCTION

PROJECT NO.: 227704035

DWN BY:	CHKD BY:	APPD BY:
JTP	JRA	DML

ISSUE DATE: 06/11/2021

ISSUE NO.: 1

SHEET TITLE:

WETLAND IMPACTS

SHEET NO.:

EX-4